


NOTES:

1. USE NON-SHEAR COUPLINGS TO MAKE CONNECTIONS TO DISSIMILAR PIPE MATERIALS.
2. CLEANOUT PIPE, TEE AND ENLARGING COUPLING SHALL BE P.V.C. SDR 26 OR D.I.P. CLASS 52 OR VILLAGE ENGINEER APPROVED EQUAL

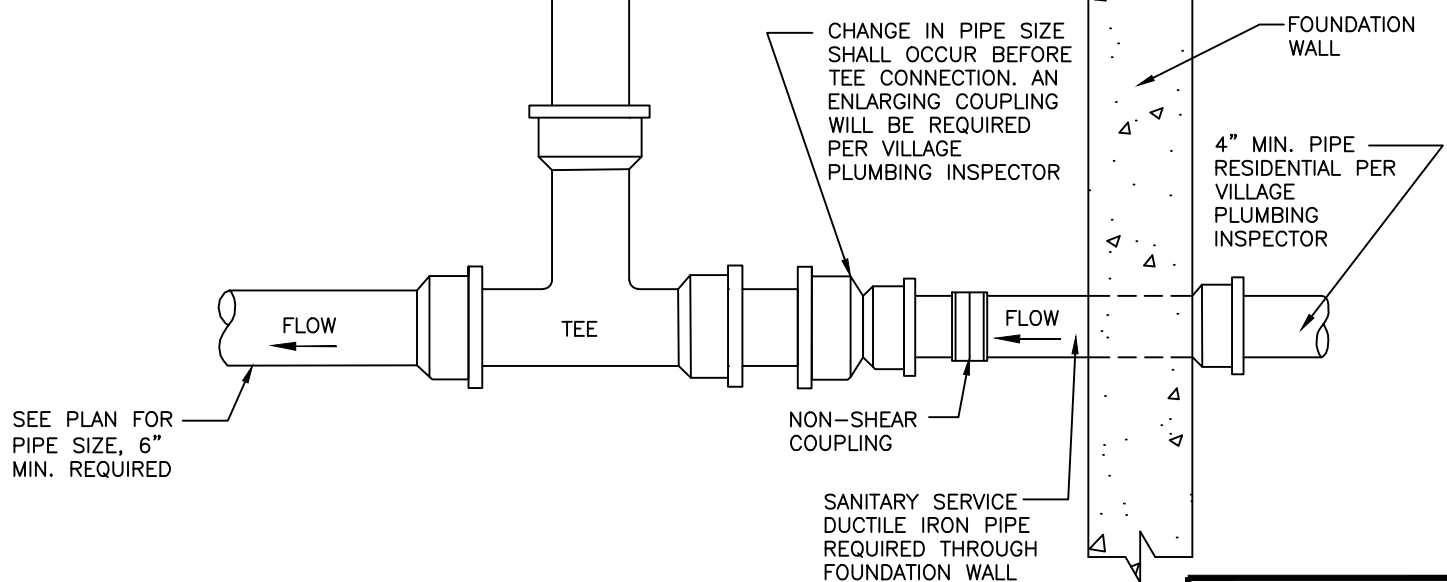

VILLAGE OF WHEELING SPECIFICATIONS AND DETAILS	
FILE LOCATION	
N:\ENGINEERING\STANDARDS\ SANITARY	
REVISIONS	
C.J.C.	11-01-06 VILLAGE REVISIONS
C.J.C.	11-27-07 AUTOCAD FILE
C.J.C.	08-08-08 VILLAGE REVISIONS



VILLAGE OF WHEELING
ENGINEERING DIVISION
2 COMMUNITY BOULEVARD
WHEELING, IL 60090
WWW.WHEELINGIL.GOV

SANITARY SEWER CLEANOUT STANDARD